

# Sutherland AT - U8's and U9's mixed use field setup

## Dimensions:

Surface

Meters: 145 x 71

Feet:

480 x 234

Soccer

97 x 64

320 x 210

4- U8's fields


30 x 20 each

3 meters between each field

3- U9's fields

40 x 30 each

3 meters between each field

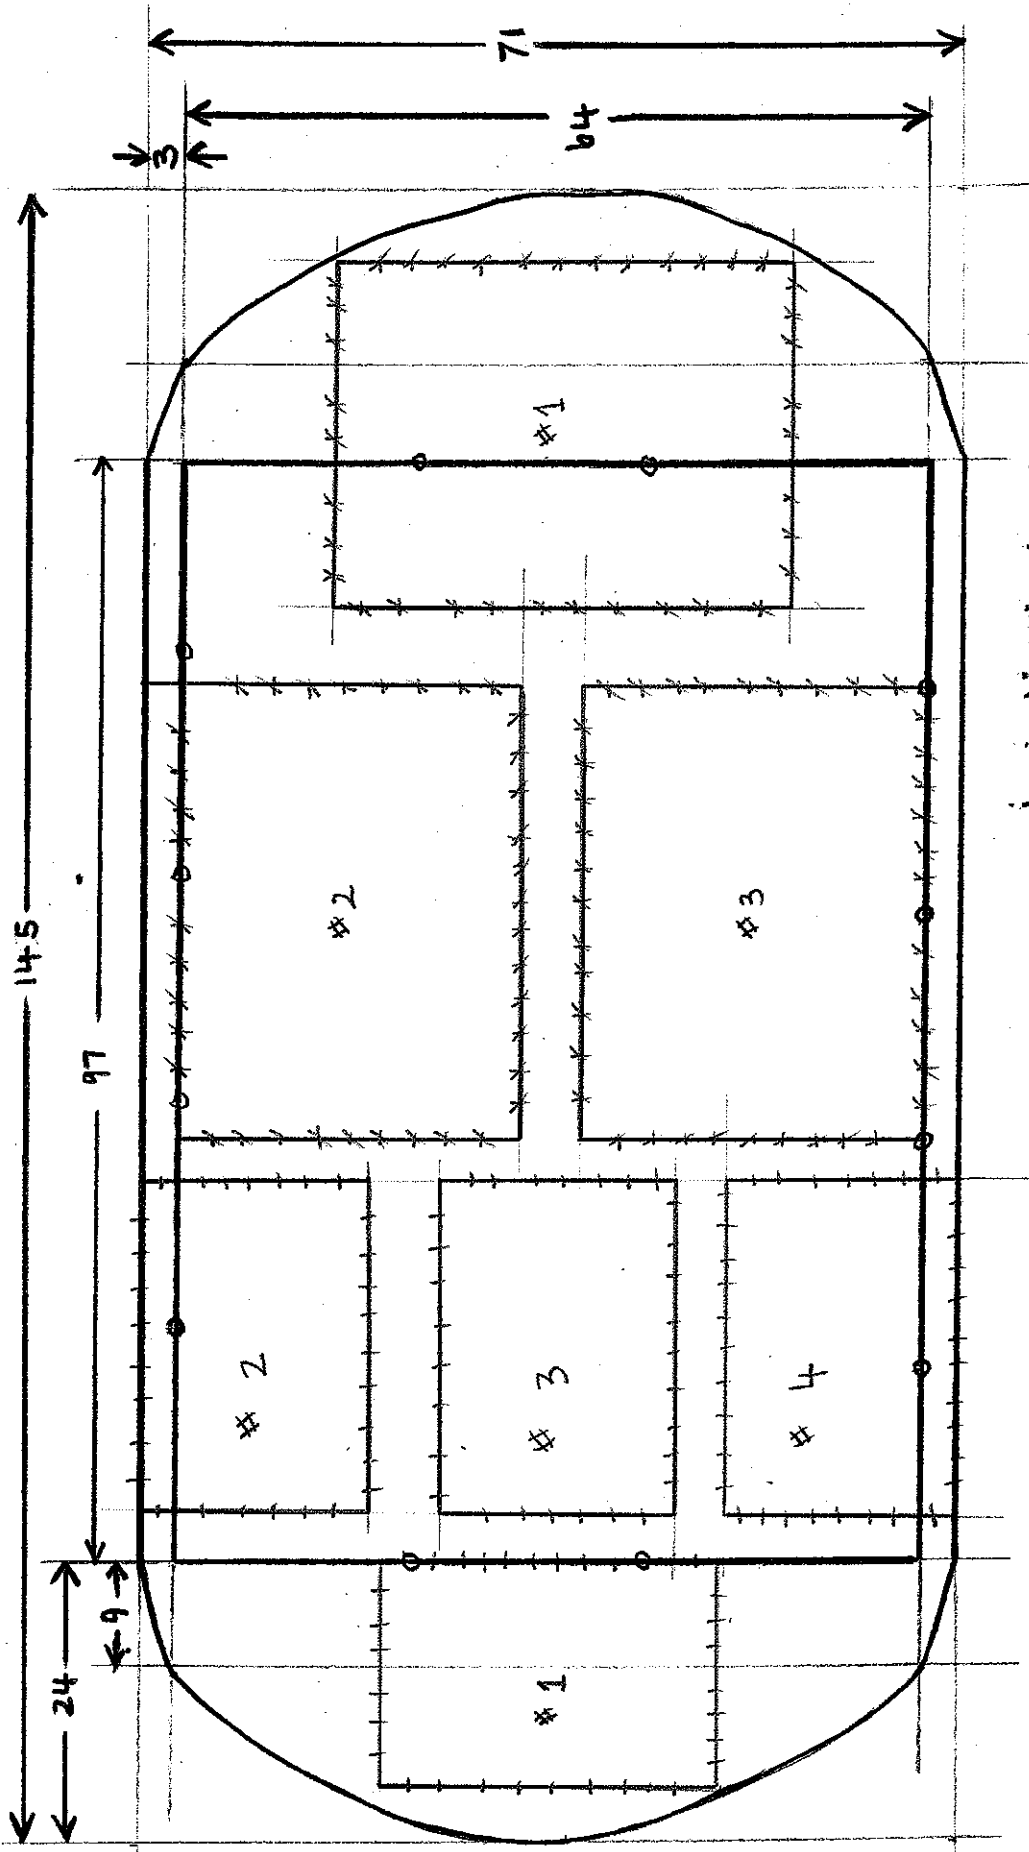

drawing dimensions in meters